

ANNEX 5

WORKSHOP RESULTS: Conceptual Urban Design Proposal with Innovative solutions_D4.2

Conceptual Urban Design Proposal with Innovative Solutions for Residential POS in Niš

Deliverable 4.2.

Prepared by:

RePOS Team

March 2026



Фонд за науку
Републике Србије



Универзитет у Новом Саду
ГРАЂЕВИНСКО
АРХИТЕКТОНСКИ
ФАКУЛТЕТ

RePOS

Reclaiming Public Open Space in Residential Areas: Shifting Planning
Paradigms and Design Perspectives for a Resilient Urban Future




Партиципативни догађај за уређење међублоковског простора
у улици Бранка Крсановића

Мера /интервенција 1:

Простор обележити тачком, би била кр-
пна бајата, била је још био би обележен
подежа; крпите
пројекат тачка око крпите бајте,
крпите се надраском, би, сматра тачки и себери

Мера /интервенција 2:


Мера /интервенција 3:

Мера /интервенција 4:

— Простор на се отворена била

— Крпите


— Крпите била

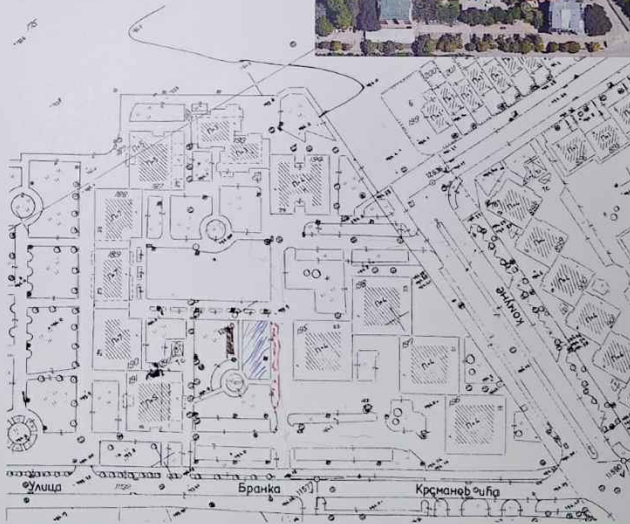

Conceptual design – position of the proposed interventions

PUBLIC OPEN SPACE IN THE PART OF THE SETTLEMENT KRIVE LIVADE
WHERE THE PILOT PROJECT IS BEING IMPLEMENTED – SCALE 1:1000

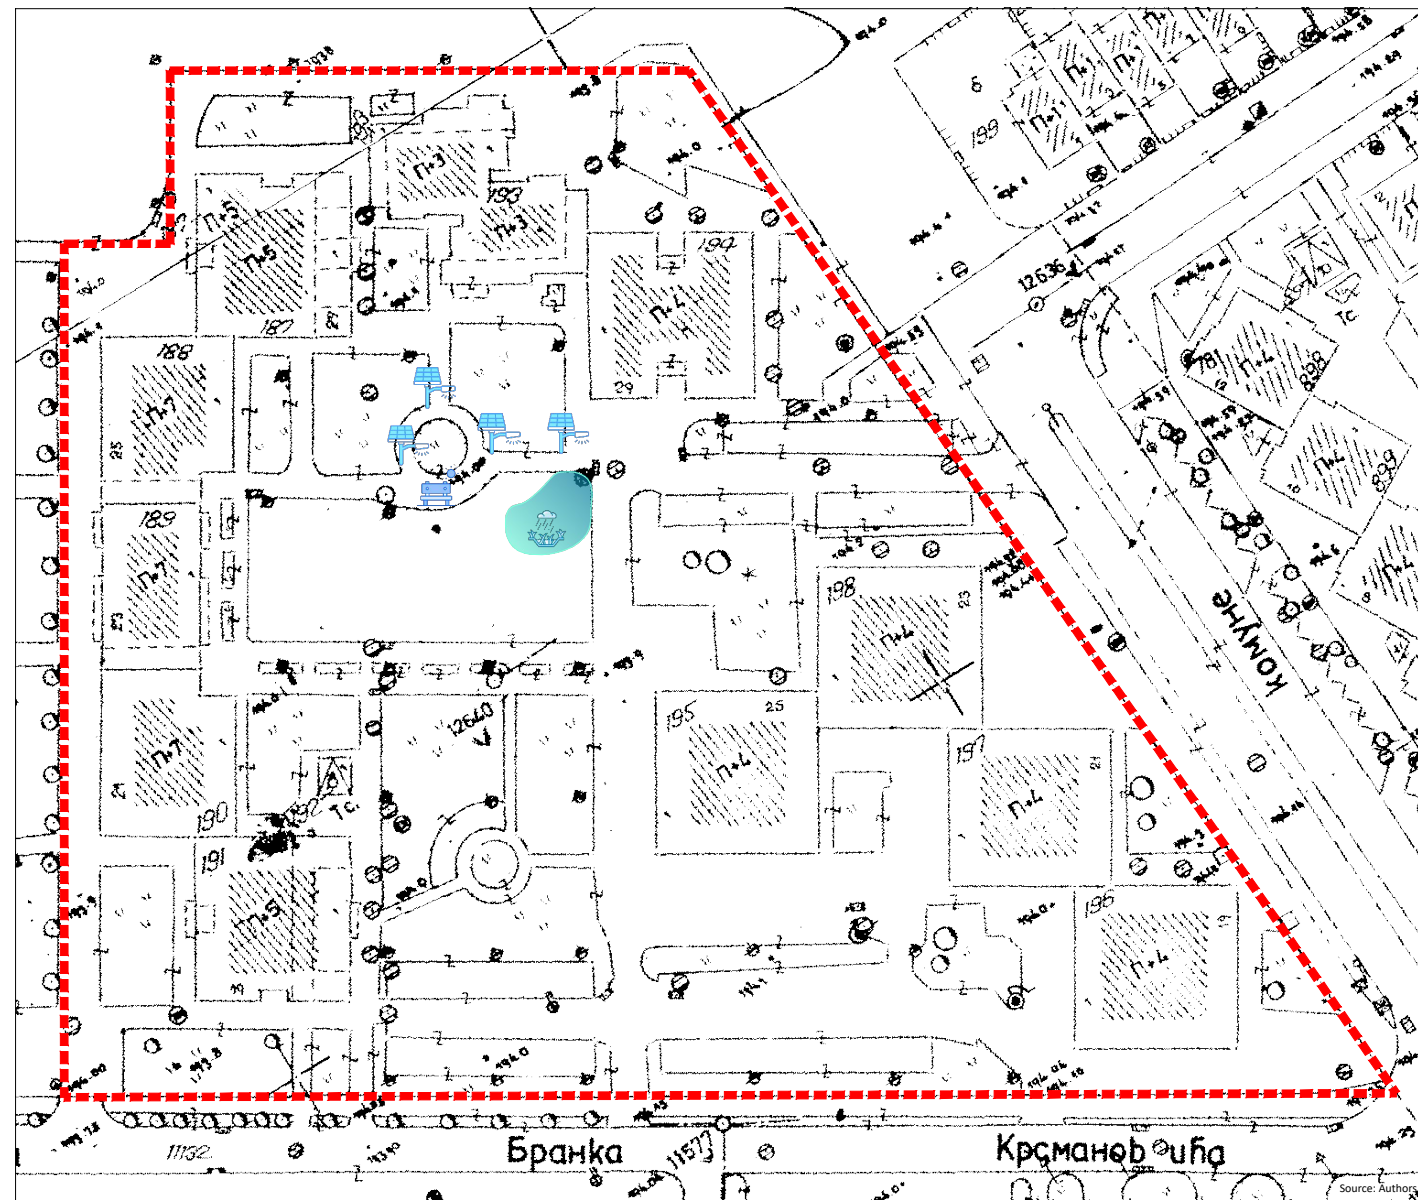

EXISTING CONDITION -
BEFORE INTERVENTIONS



PLANNED CONDITION –
AFTER INTERVENTIONS



coverage of the neighborhood where the pilot project is being implemented



rain garden



solar bench



solar lamp

Source of symbols: <https://www.freepik.com/>

The photographs are for illustrative purposes. The appearance of the rain garden and the installed equipment may differ from the examples shown. The specific bench model and lamp model will be selected through the public procurement process.