

ANNEX 6

Design Project: Co-created Vision for POS _D4.4

Co-created Vision for Public Open Space in a Multi-family Residential Area in Niš

Deliverable 4.4.


Prepared by:

RePOS Team

April 2026

Public Open Space Redesign Project

EXISTING CONDITION Scale 1:200

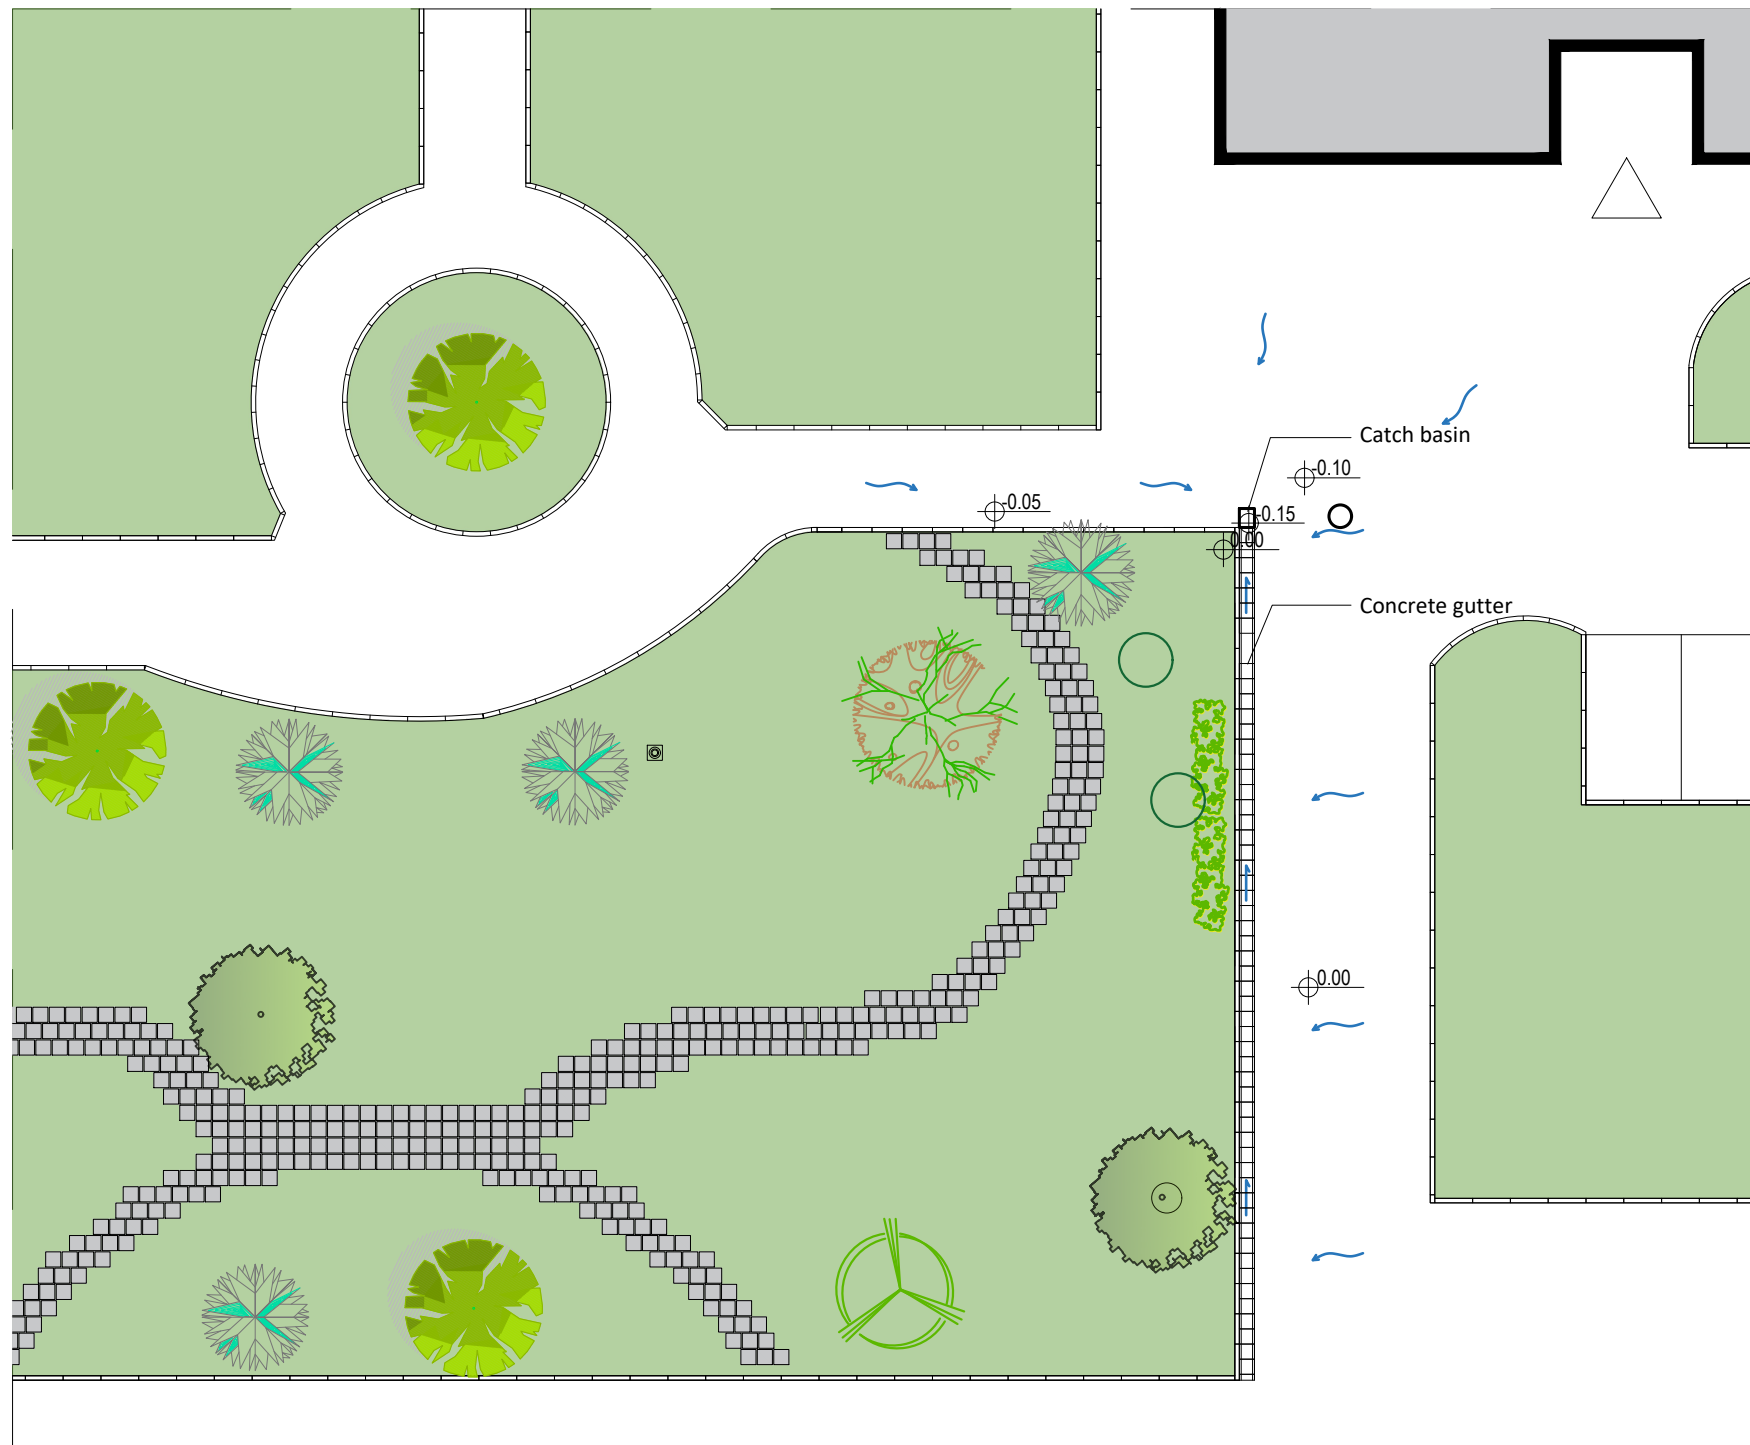

LEGEND


- Path - concrete pavers
laid in grass
- Existing lighting pole

EXISTING GREENERY

- Picea abies - Norway Spruce
- Chamaecyparis sp - False Cypress
- Salix sp. - Willow
- Tillia cordata - Small-leaved Lime
- Acer dasycarpum - Silver Maple
- Viburnum - Evergreen Viburnum
- Spiraea sp. - Bridal Wreath

Public Open Space Redesign Project


CONCEPTUAL URBAN DESIGN SOLUTION Scale 1:200

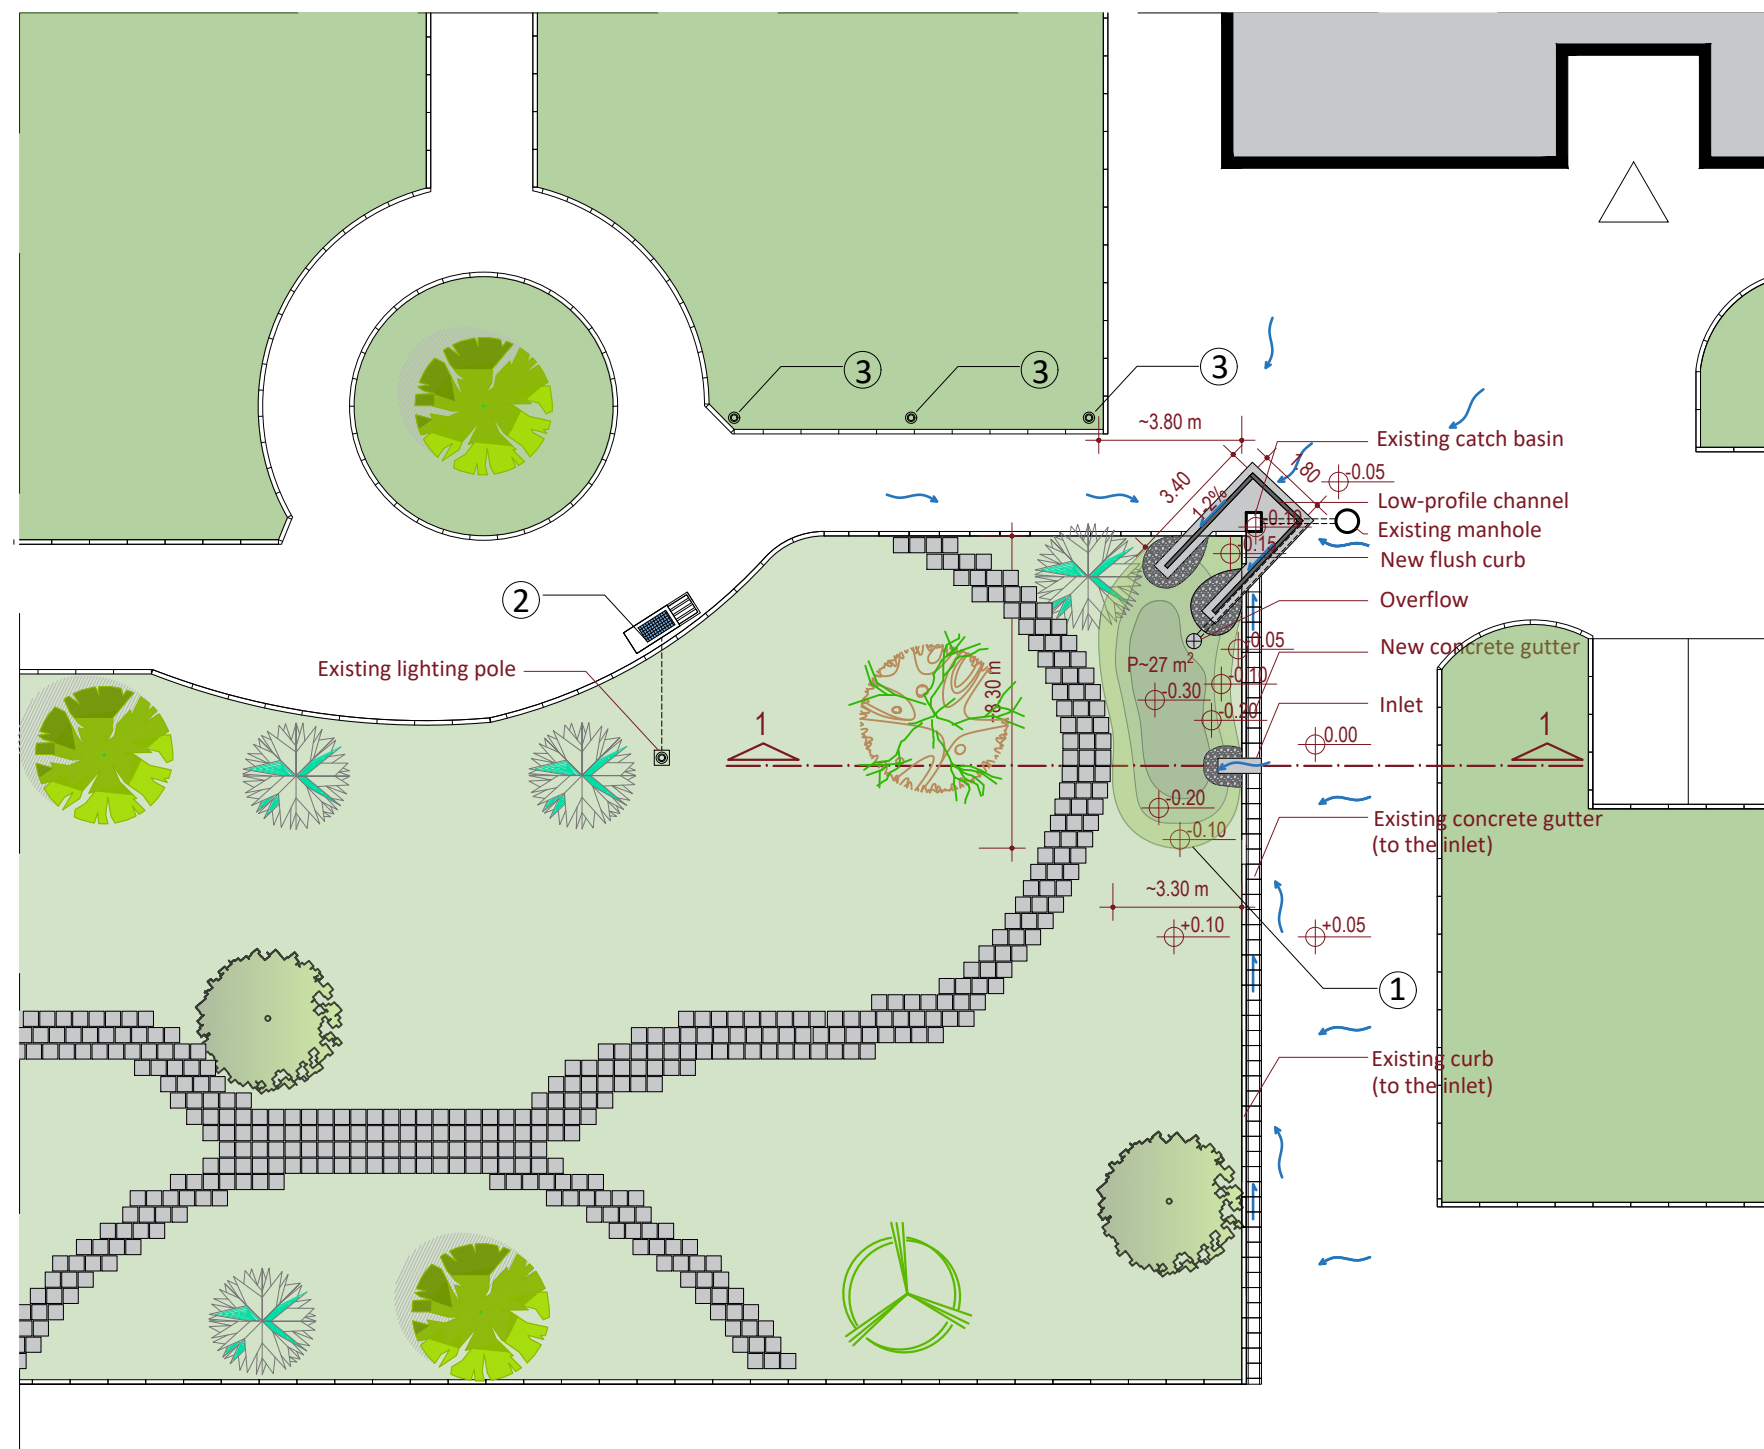

LEGEND

- ① RAIN GARDEN
- ② SOLAR SMART BENCH
- ③ SOLAR LAMP


SECTION 1-1 Scale 1:200

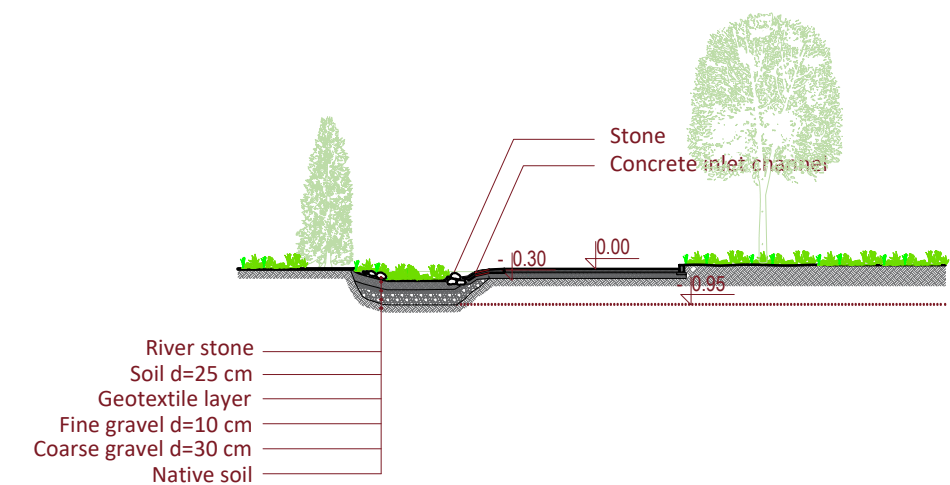

Consultant: Dr. Dragan Milićević, dipl.građ.inž.

Public Open Space Redesign Project

LANDSCAPING PLAN Scale 1:200

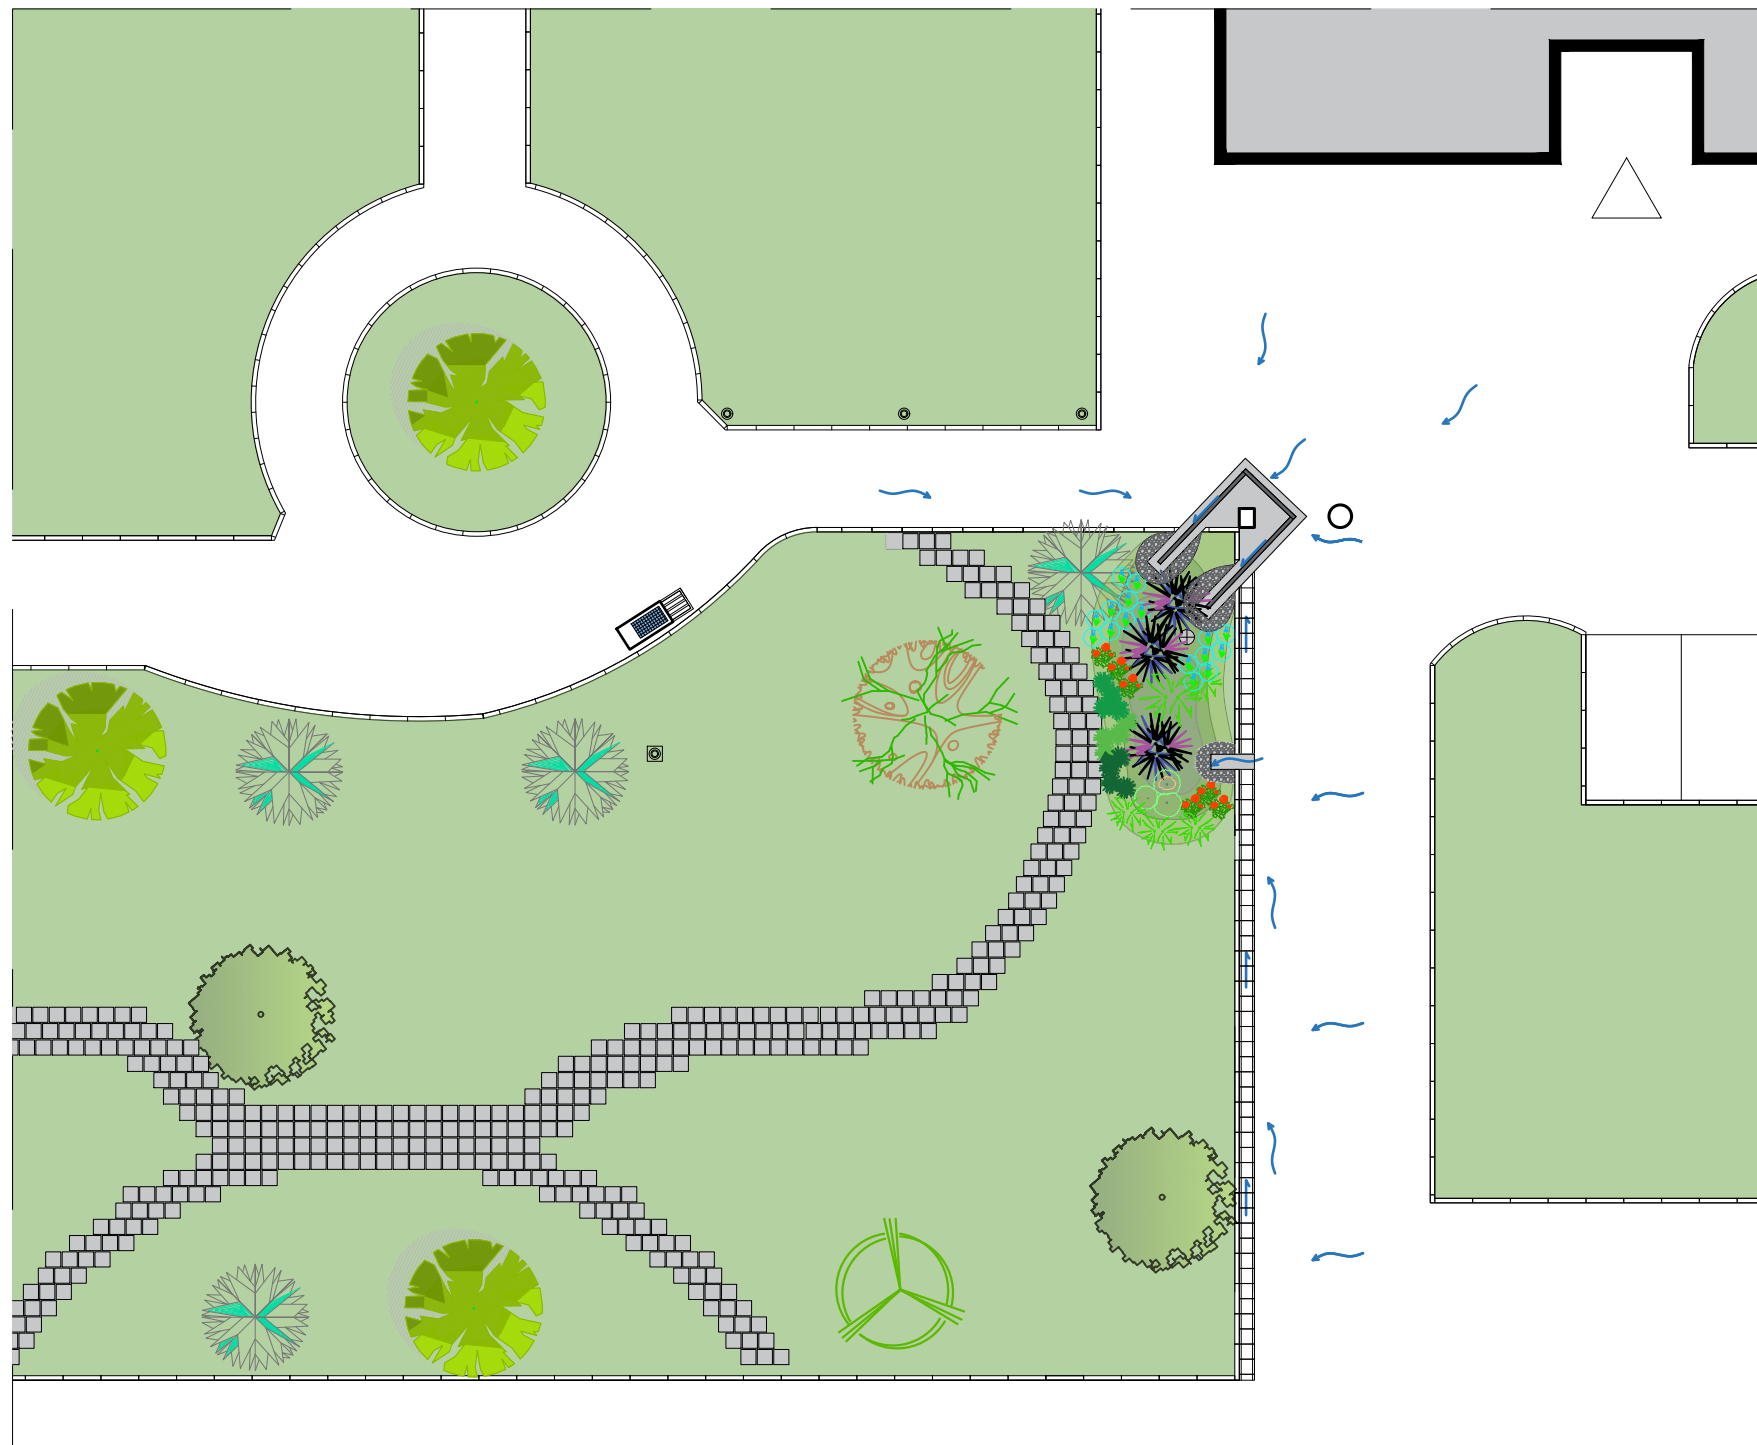

LEGEND

EXISTING GREENERY



Picea abies - Norway Spruce



Chamaecyparis sp - False Cypress



Salix sp. - Willow



Tilia cordata - Small-leaved Lime



Acer dasycarpum - Silver Maple

RAIN GARDEN GREENERY



Carex riparia - Greater Pond Sedge 2 pcs/m²



Butomus umbellatus - Flowering Rush 6 pcs/m²



Houttuynia cordata - Chameleon Plant 4 pcs/m²



Lavandula angustifolia - English Lavender 1 pc/m²



Stachys lanata - Lamb's Ear 4 pcs/m²



Iris versicolor - Blue Flag Iris 4 pcs/m²

